
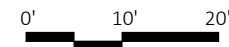


U:\20180111 - Wendy Kimble-Dugan\06.0 DRAWINGS\06.1 REVIT\20180111 - Wendy Kimble-Dugan - SITE.rvt

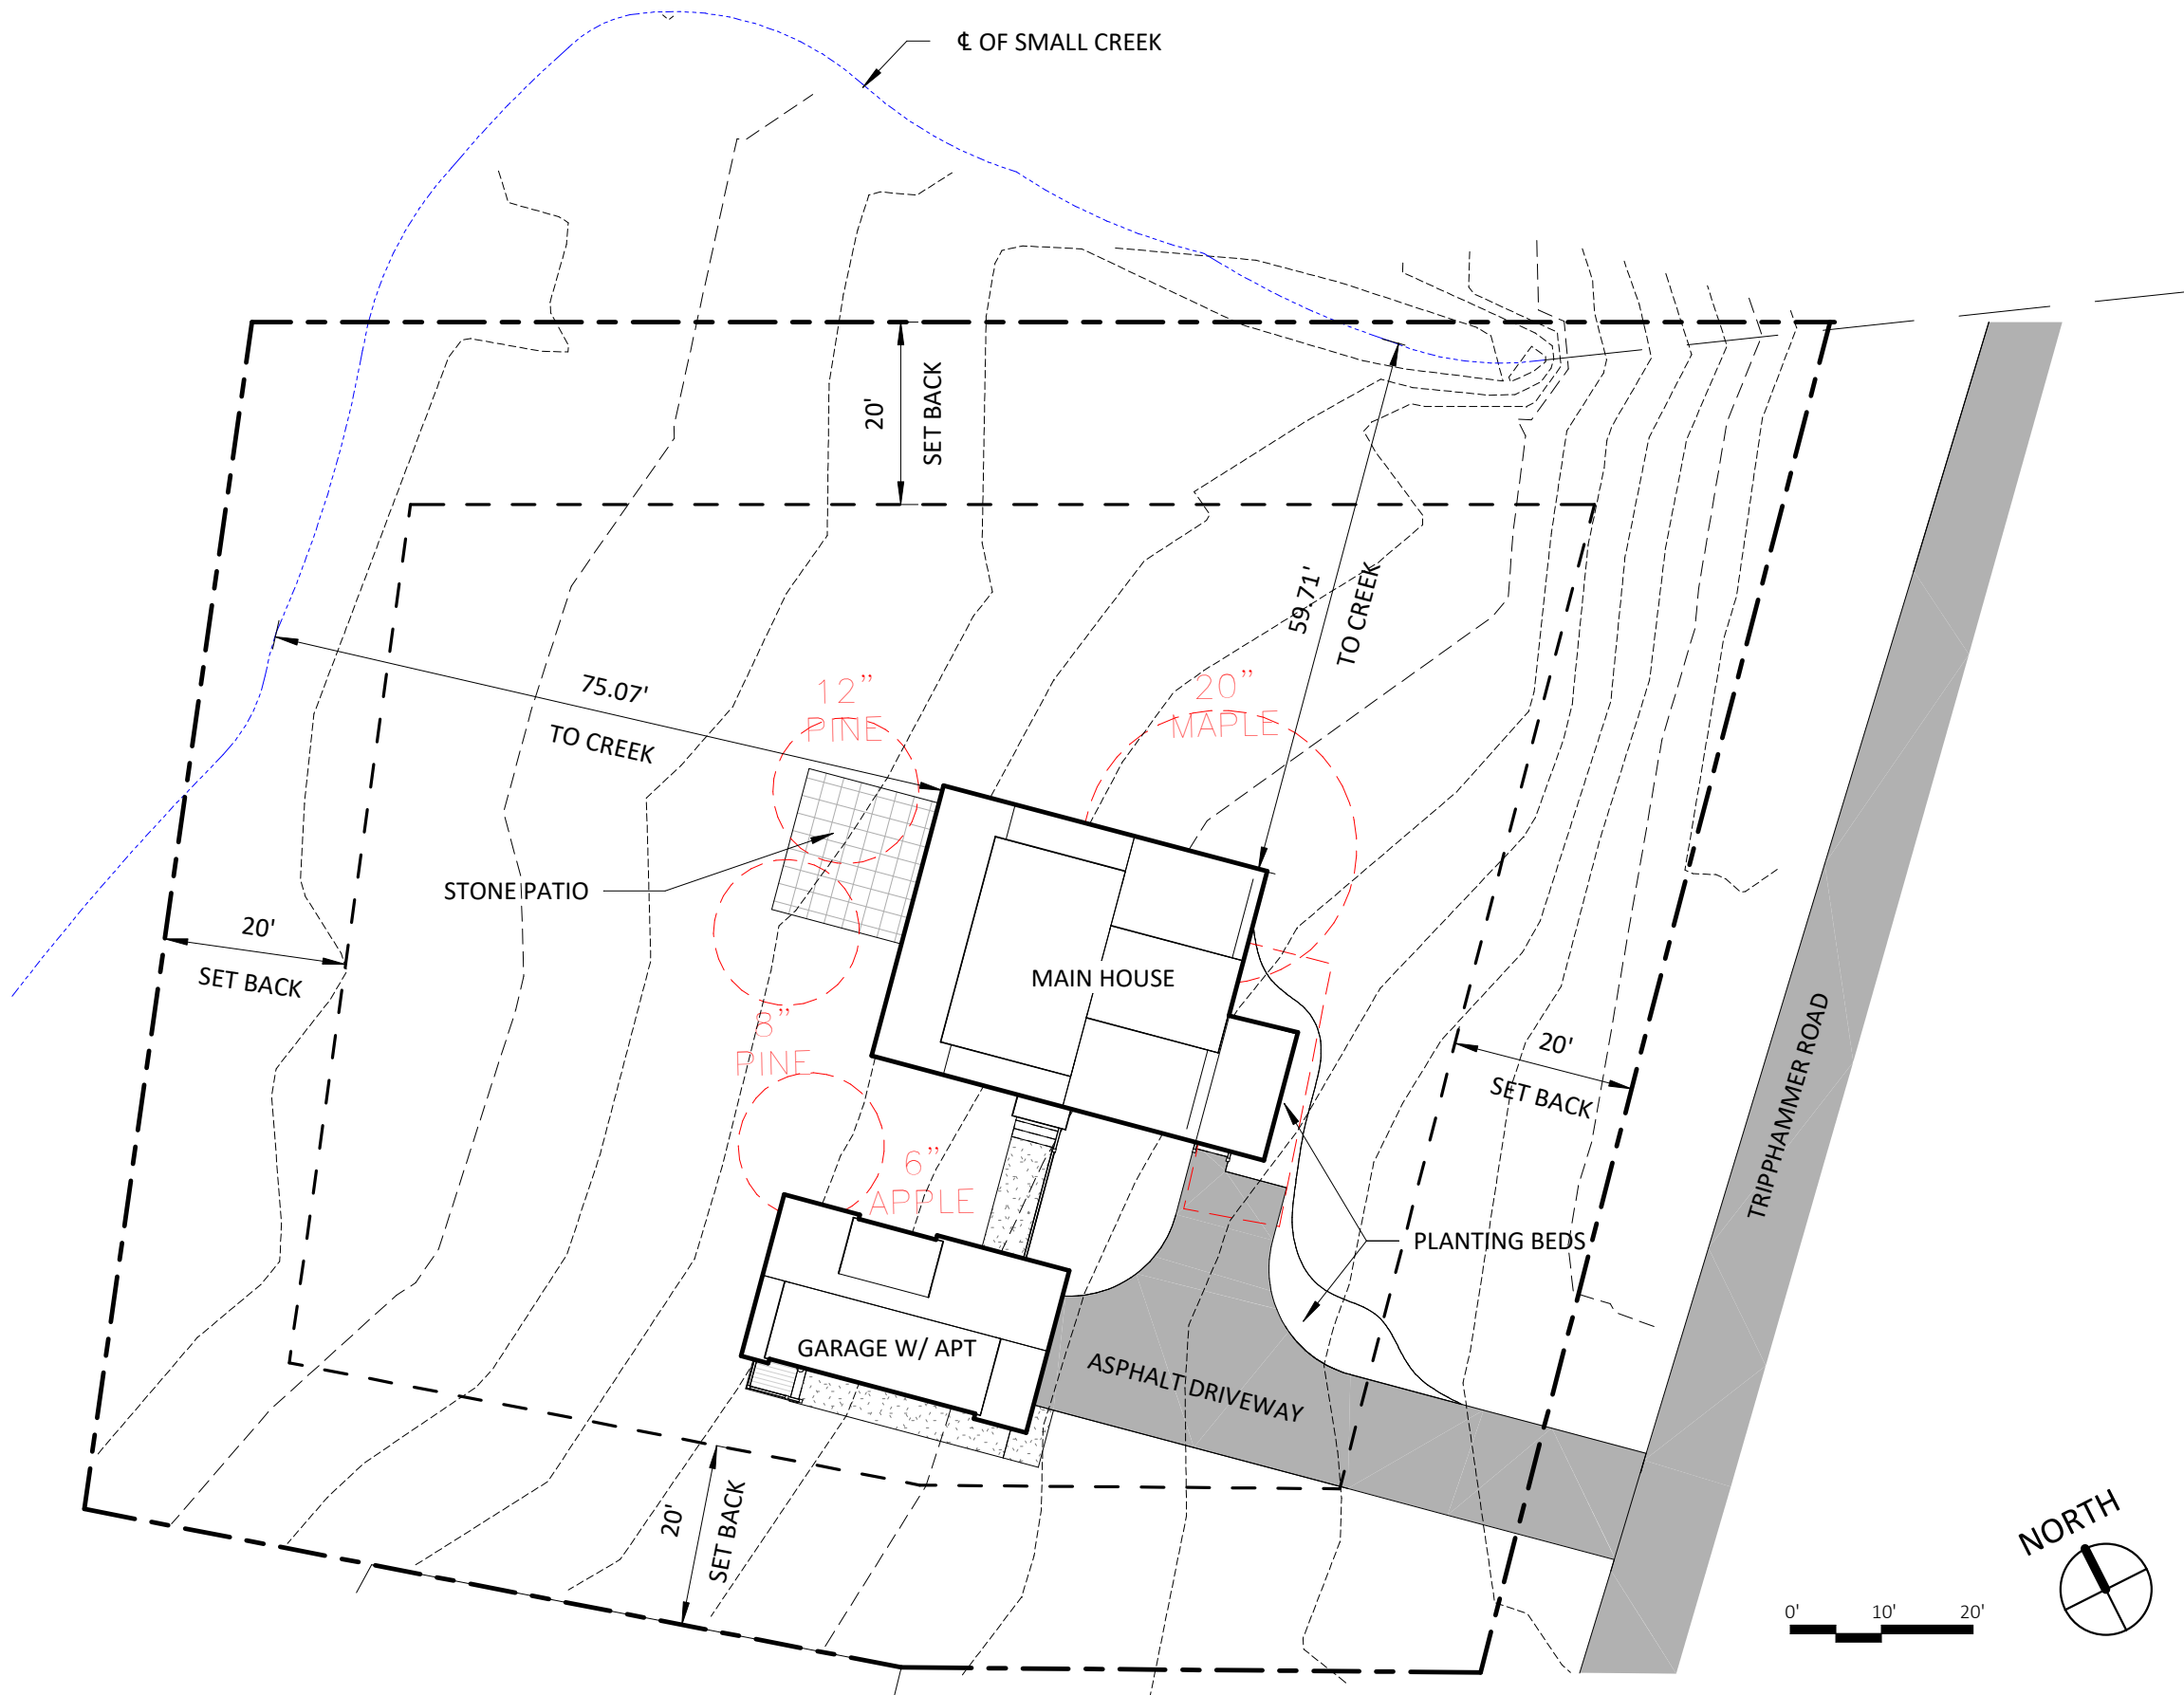

**PRELIMINARY
NOT FOR CONSTRUCTION**

WENDY KIMBLE-DUGAN
1010 TRIPHAMMER ROAD
ITHACA, NY

SITE PLAN
06/20/2018
1" = 20'-0"
2018011

L01