

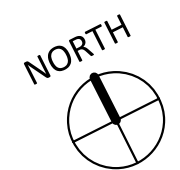


U:\20180111 - Wendy Kimble-Dugan\06.0 DRAWINGS\06.1 REVIT\20180111 - Wendy Kimble-Dugan - SITE.rvt

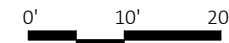

**PRELIMINARY  
NOT FOR CONSTRUCTION**

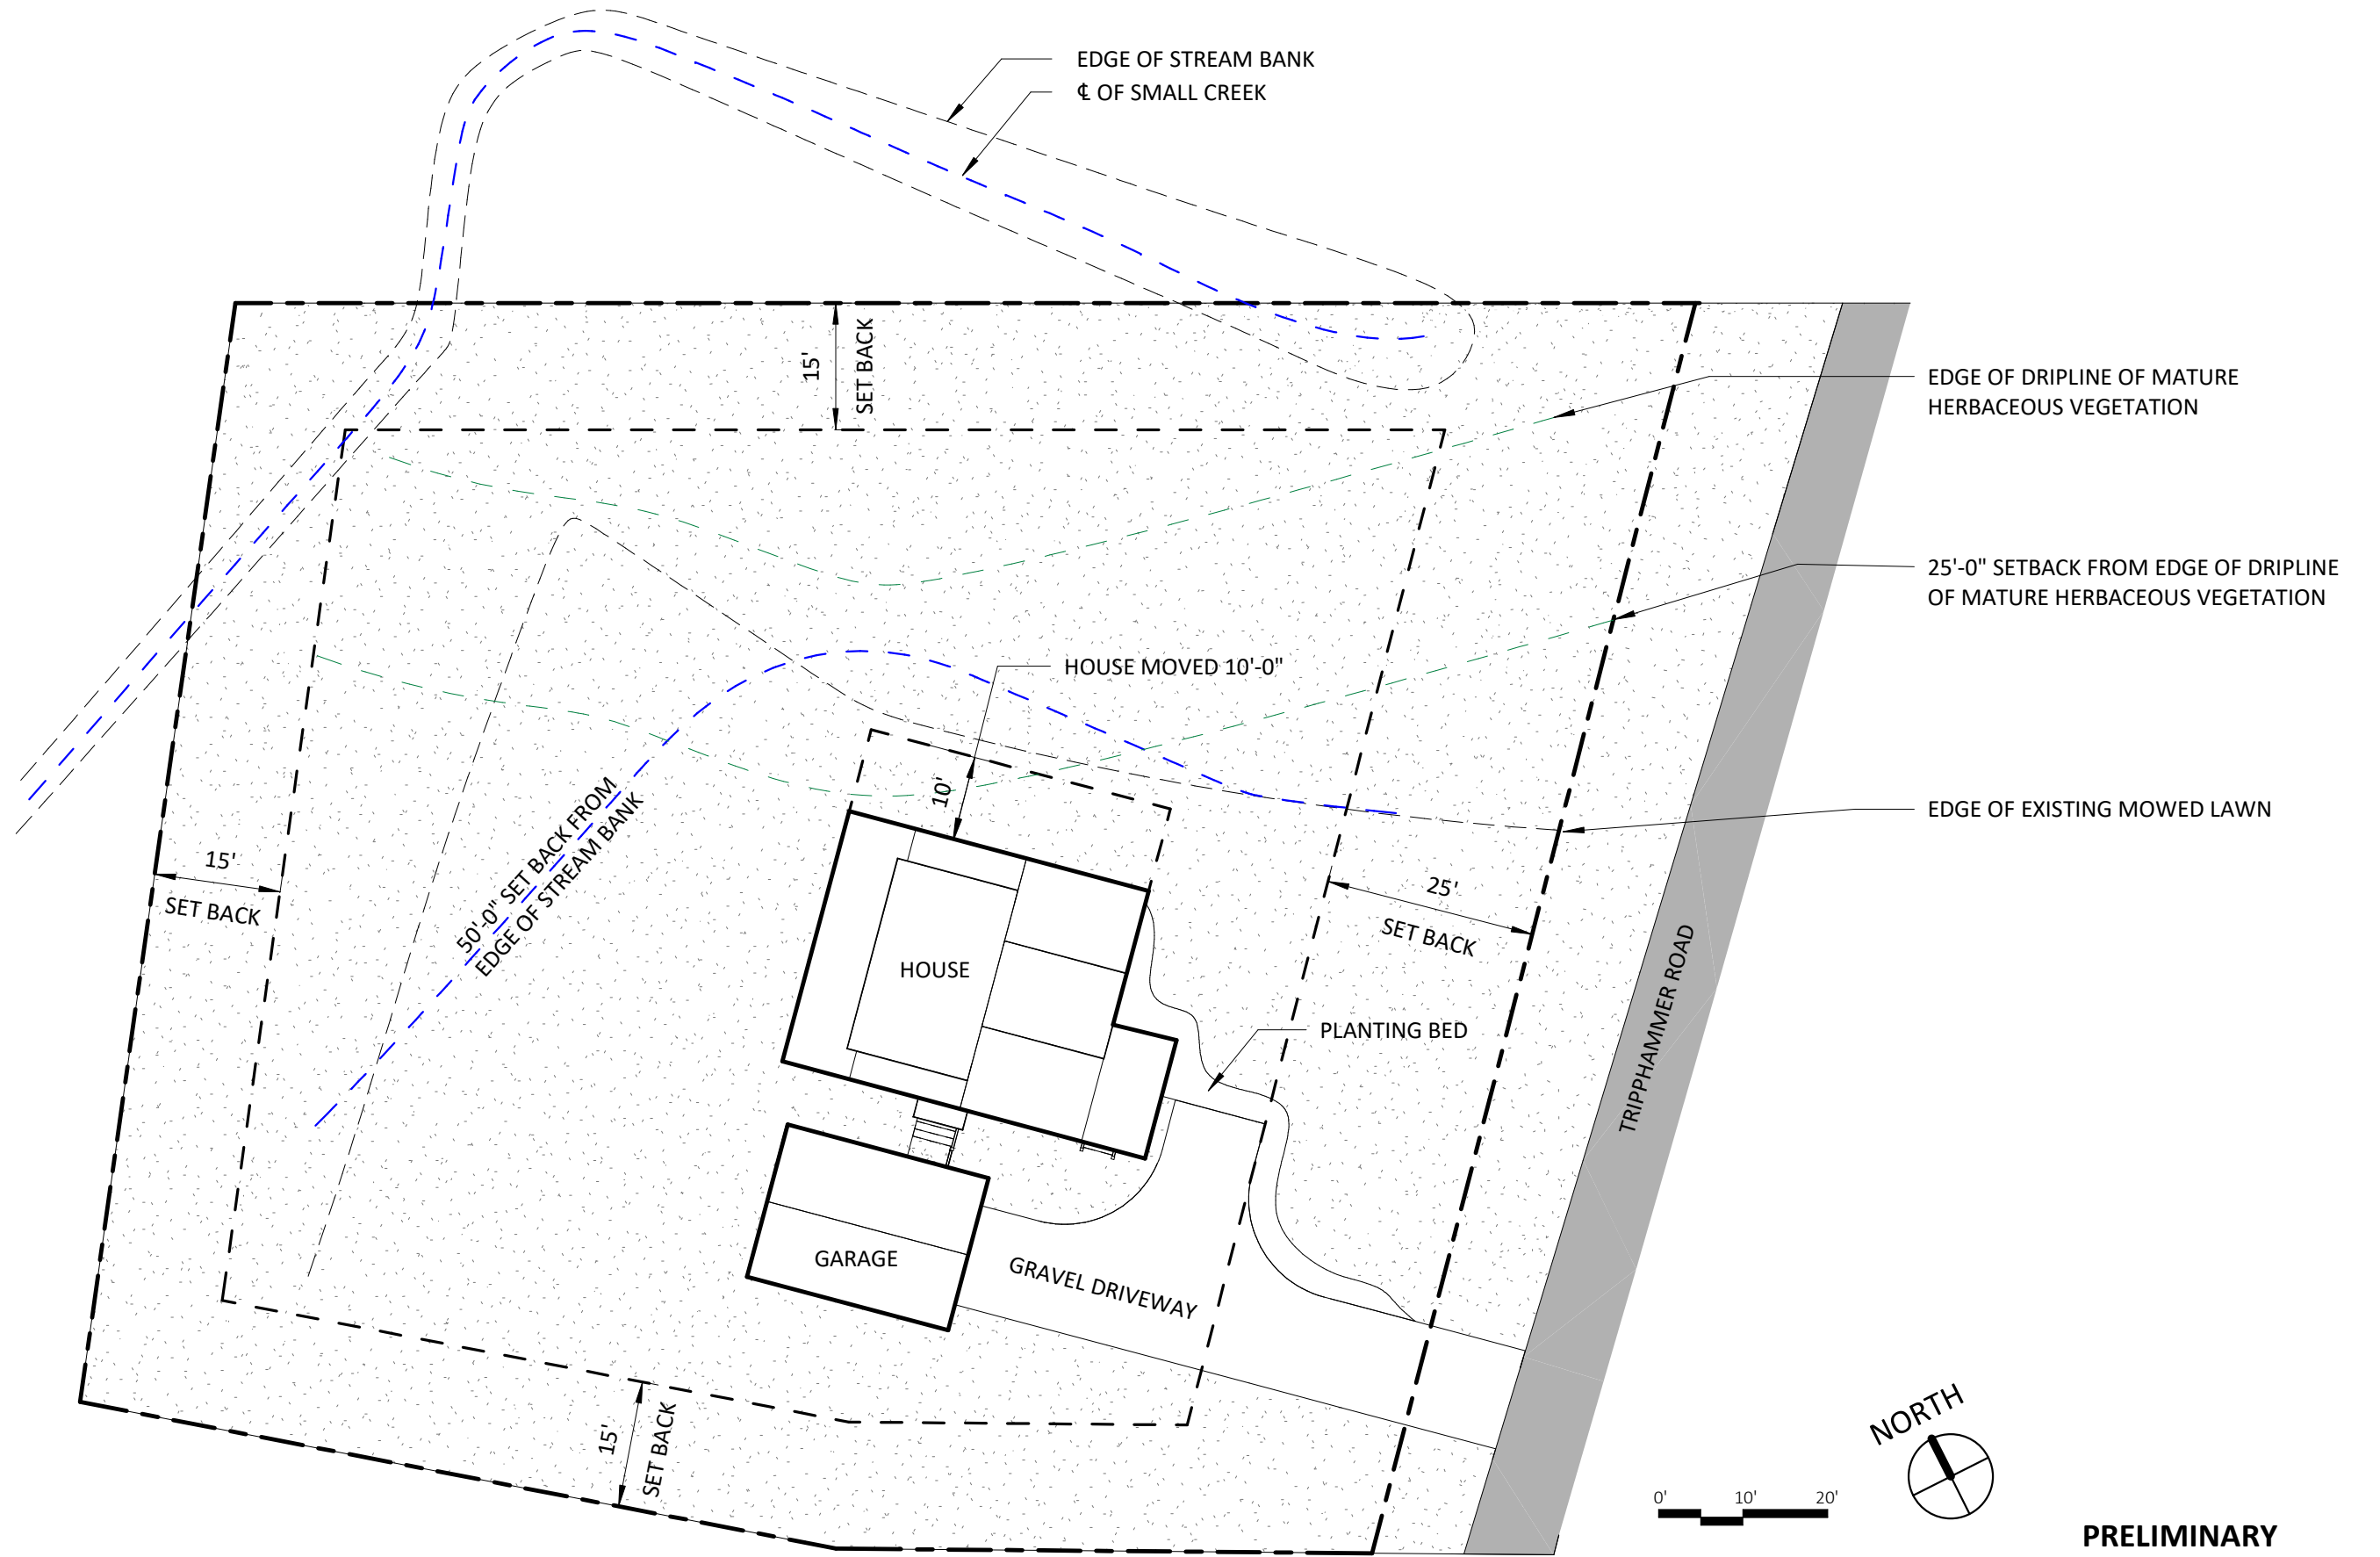

WENDY KIMBLE-DUGAN  
**1012 TRIPPHAMMER ROAD**  
ITHACA, NY

SITE PLAN  
09/18/2018  
1" = 20'-0"  
2018011

**L01**